



Upper Car Park: Proposals
Scale: 1:100

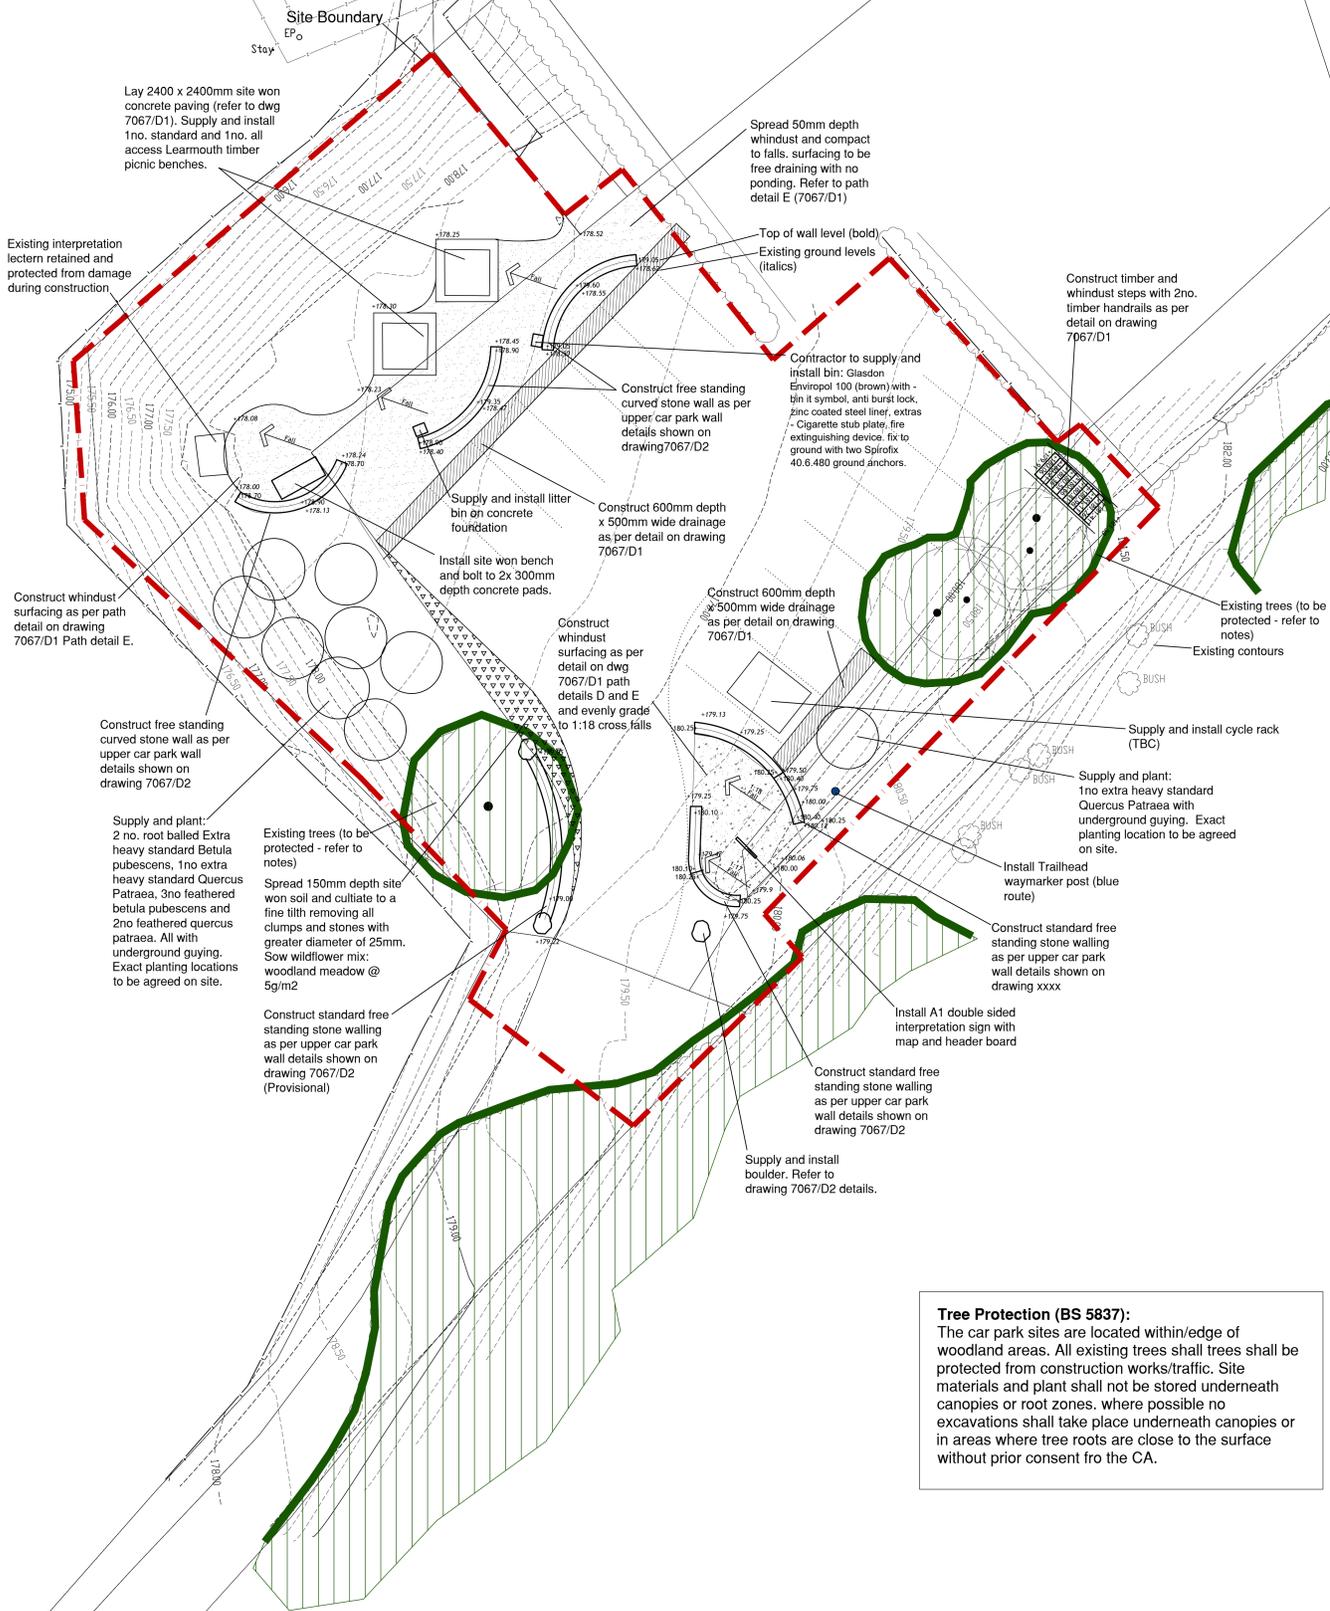

Tree Protection (BS 5837):
The car park sites are located within/edge of woodland areas. All existing trees shall be protected from construction works/traffic. Site materials and plant shall not be stored underneath canopies or root zones. where possible no excavations shall take place underneath canopies or in areas where tree roots are close to the surface without prior consent from the CA.

Lower Car Park: Proposals
Scale: 1:100

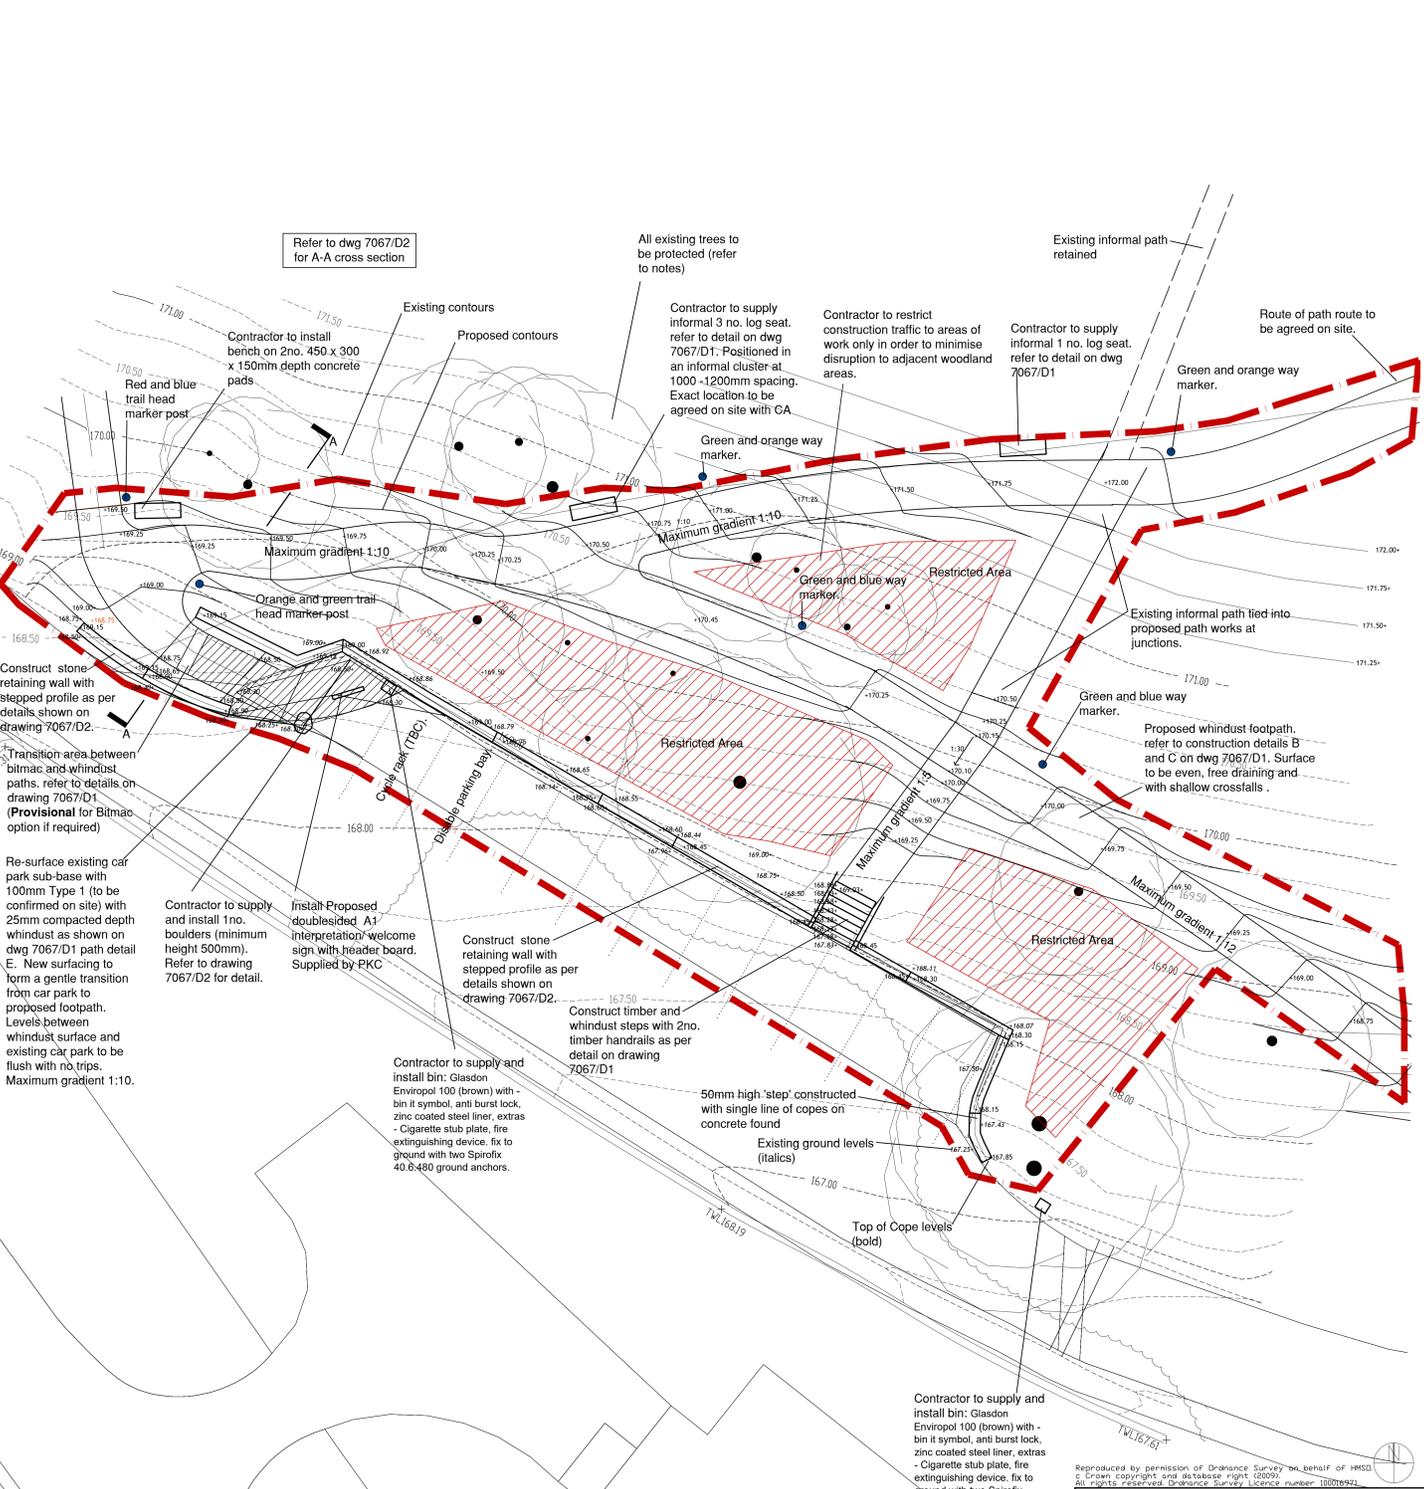

Reproduced by permission of Ordnance Survey on behalf of HMSO
© Crown copyright and database right (2009)
All rights reserved. Ordnance Survey Licence number: 100019621

PERTH & KINROSS COUNCIL
LANDSCAPE SERVICES
PULLAR HOUSE, 35 KINNODD STREET, PERTH, PH1 5GD, TEL: (01738) 476400

PROJECT The Knock	
TITLE	SCALE 1:100
Car Park Improvements: Proposals and Levels	DATE April 2020
TENDER	DRAWN DC
	AUTH. -
DWG No. 7067/K/02	REV.